



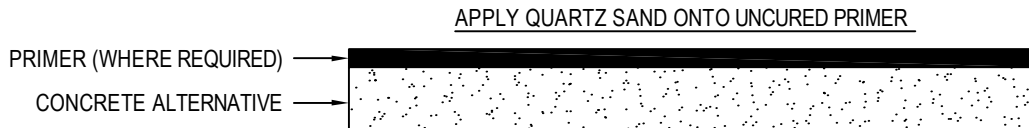

CHAMELEON WAYS
 P.O BOX 387
 CENTER VALLEY, PA 18034
 TOLL FREE: 1-877-426-5687
 PHONE: (610) 797-2645
 FAX: (610) 336-0117
 www.chameleonways.com

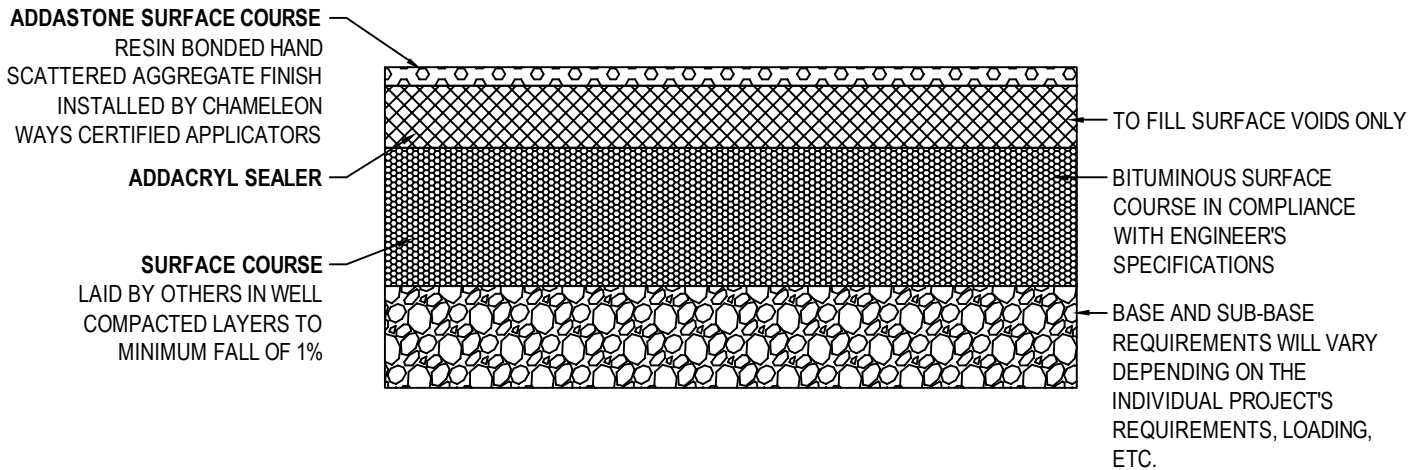


CONCRETE SLAB THICKNESS SHALL BE DETERMINED BY THE ENGINEER BASED ON EXPECTED LOAD CAPACITIES. CONCRETE MUST HAVE A COARSE BROOM FINISHED SURFACE TO PROVIDE TEXTURE.

ALLOW A MINIMUM OF 28 DAYS TO CURE BEFORE APPLYING ADDASTONE.
 REFER TO ADDASTONE DATA SHEET FOR SURFACE PREPARATION INFORMATION.

NOTES:

1. A SUITABLE STEEL, WOOD, BRICK, STONE OR ALUMINUM EDGING SHOULD BE PROVIDED TO ENSURE A NEAT EDGE DETAIL.
2. ANY ADVICE, RECOMMENDATION OR INFORMATION GIVEN BY CHAMELEON WAYS, INC IS BASED ON PRACTICAL EXPERIENCE AND IS BELIEVED TO BE ACCURATE AT THE TIME OF PUBLICATION, NO LIABILITY OR RESPONSIBILITY OF ANY KIND (INCLUDING LIABILITY FOR NEGLIGENCE) IS ACCEPTED IN THIS RESPECT BY THE COMPANY, ITS EMPLOYEES, OR APPLICATORS.
3. IT IS RECOMMENDED THAT A CERTIFIED PROFESSIONAL ENGINEER DESIGN AND DEVELOP THE PROPER BASE STRUCTURE REQUIREMENTS TO SUPPORT THE EXPECTED LOADS AND TAKING INTO ACCOUNT THE CLIMATE AND SITE SPECIFIC CONDITIONS WHICH MAY EXIST.
4. INSTALLATION TO BE COMPLETED IN ACCORDANCE WITH MANUFACTURER'S SPECIFICATIONS.
5. DO NOT SCALE DRAWING.
6. THIS DRAWING IS INTENDED FOR USE BY ARCHITECTS, ENGINEERS, CONTRACTORS, CONSULTANTS AND DESIGN PROFESSIONALS FOR PLANNING PURPOSES ONLY. THIS DRAWING MAY NOT BE USED FOR CONSTRUCTION.
7. ALL INFORMATION CONTAINED HEREIN WAS CURRENT AT THE TIME OF DEVELOPMENT BUT MUST BE REVIEWED AND APPROVED BY THE PRODUCT MANUFACTURER TO BE CONSIDERED ACCURATE.
8. CONTRACTOR'S NOTE: FOR PRODUCT AND COMPANY INFORMATION VISIT www.CADdetails.com/info AND ENTER REFERENCE NUMBER 1137-019.

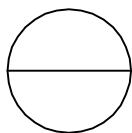

ADDASTONE RESIN BONDED SURFACING

ADDASTONE RESIN BONDED SURFACING